

ACCESSIBLE SEATING & ACCESSWAY

SEATING TYPE: BOOTHS AND SOFAS
TOTAL SEAT COUNT = 23 x 0.05 = 2
ACCESSIBLE SEATS PROVIDED = 2

TO CALCULATE SEATS AT BUILT-IN BOOTHS AND BANQUETTES, REFERENCE CODE SECTION:
CBC 1004.3 FIXED SEATING: FOR AREAS HAVING FIXED SEATING WITHOUT DIVIDING ARMS, THE OCCUPANT LOAD SHALL NOT BE LESS THAN THE NUMBER OF SEATS BASED ON ONE PERSON FOR EACH 18" OF SEATING LENGTH. THE OCCUPANT LOAD OF SEATING BOOTHS SHALL BE BASED ON ONE PERSON FOR EACH 24" OF BOOTH SEAT LENGTH MEASURED AT THE BACKREST OF THE SEATING BOOTH.

11B-403.5.1 CLEAR WIDTH: EXCEPT AS PROVIDED IN SECTIONS 11B-403.5.2 & 11B-403.5.3, CLEAR WIDTH OF WALKING SURFACES SHALL BE 36" MINIMUM

EXCEPTIONS:


1. THE CLEAR WIDTH SHALL BE PERMITTED TO BE REDUCED TO 32" FOR A LENGTH OF 24" MAX PROVIDED THAT THE REDUCED WIDTH SEGMENTS ARE SEPARATED BY SEGMENTS 48" LONG MIN AND 36" WIDE MIN.
2. THE CLEAR WIDTH FOR CORRIDORS SERVING AN OCCUPANT LOAD OF 10 OR MORE SHALL BE 44" MINIMUM.
3. THE CLEAR WIDTH FOR SIDEWALKS SHALL BE 48" MIN.
4. THE CLEAR WIDTH FOR AISLES SHALL BE 36" MINIMUM IF SERVING ONLY ONE SIDE, AND 44" MINIMUM IF SERVING ELEMENTS ON BOTH SIDES.
5. THE CLEAR WIDTH FOR TOILET COMPARTMENTS SHALL BE 44" EXCEPT FOR DOOR-OPENING WIDTHS AND DOOR SWINGS

1029.31.1 SEATING AT TABLES: WHERE SEATING IS LOCATED AT A TABLE OR COUNTER AND IS ADJACENT TO AN AISLE OR ACCESSWAY, THE MEASUREMENT OF REQUIRED CLEAR WIDTH OF THE AISLE ACCESSWAY SHALL BE TAKEN TO A LINE 19" FROM AND PARALLEL TO THE EDGE OF THE TABLE OR COUNTER. THE 19" DISTANCE SHALL BE MEASURED PERPENDICULAR TO THE SIDE OF THE TABLE OR COUNTER. IN THE CASE OF OTHER SIDE BOUNDARIES FOR AISLES OR ACCESSWAYS THE CLEAR WIDTH SHALL BE MEASURE TO WALLS, EDGES OF SEATING AND TREAD EDGES.



EXCEPTION: WHERE TABLES OR COUNTERS ARE SERVED BY FIXED SEATS, THE WIDTH OF THE AISLE OR ACCESSWAY SHALL BE MEASURED FROM THE BACK OF THE SEAT.

NOTE:
BENCHES BETWEEN TABLES CAN BE SUBMITTED AS MODULAR TO MINIMIZE SEAT COUNT
BOOTHS CAN BE MODULAR OR HAVE ARMRESTS TO MINIMIZE SEAT COUNT

ACCESSIBLE AISLE KEY

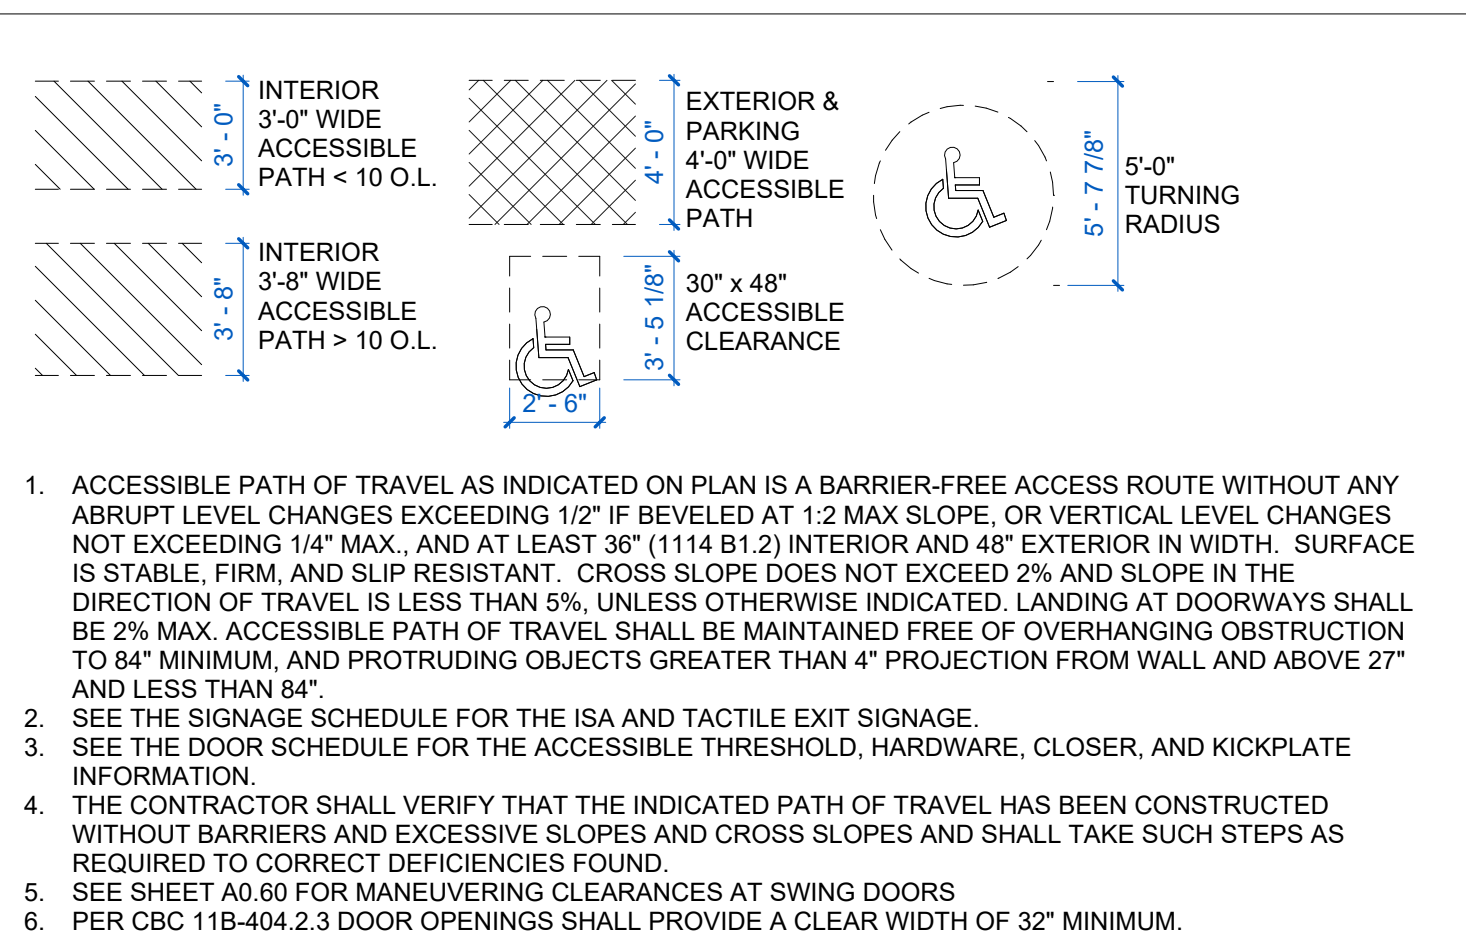

EGRESS AISLES KEY

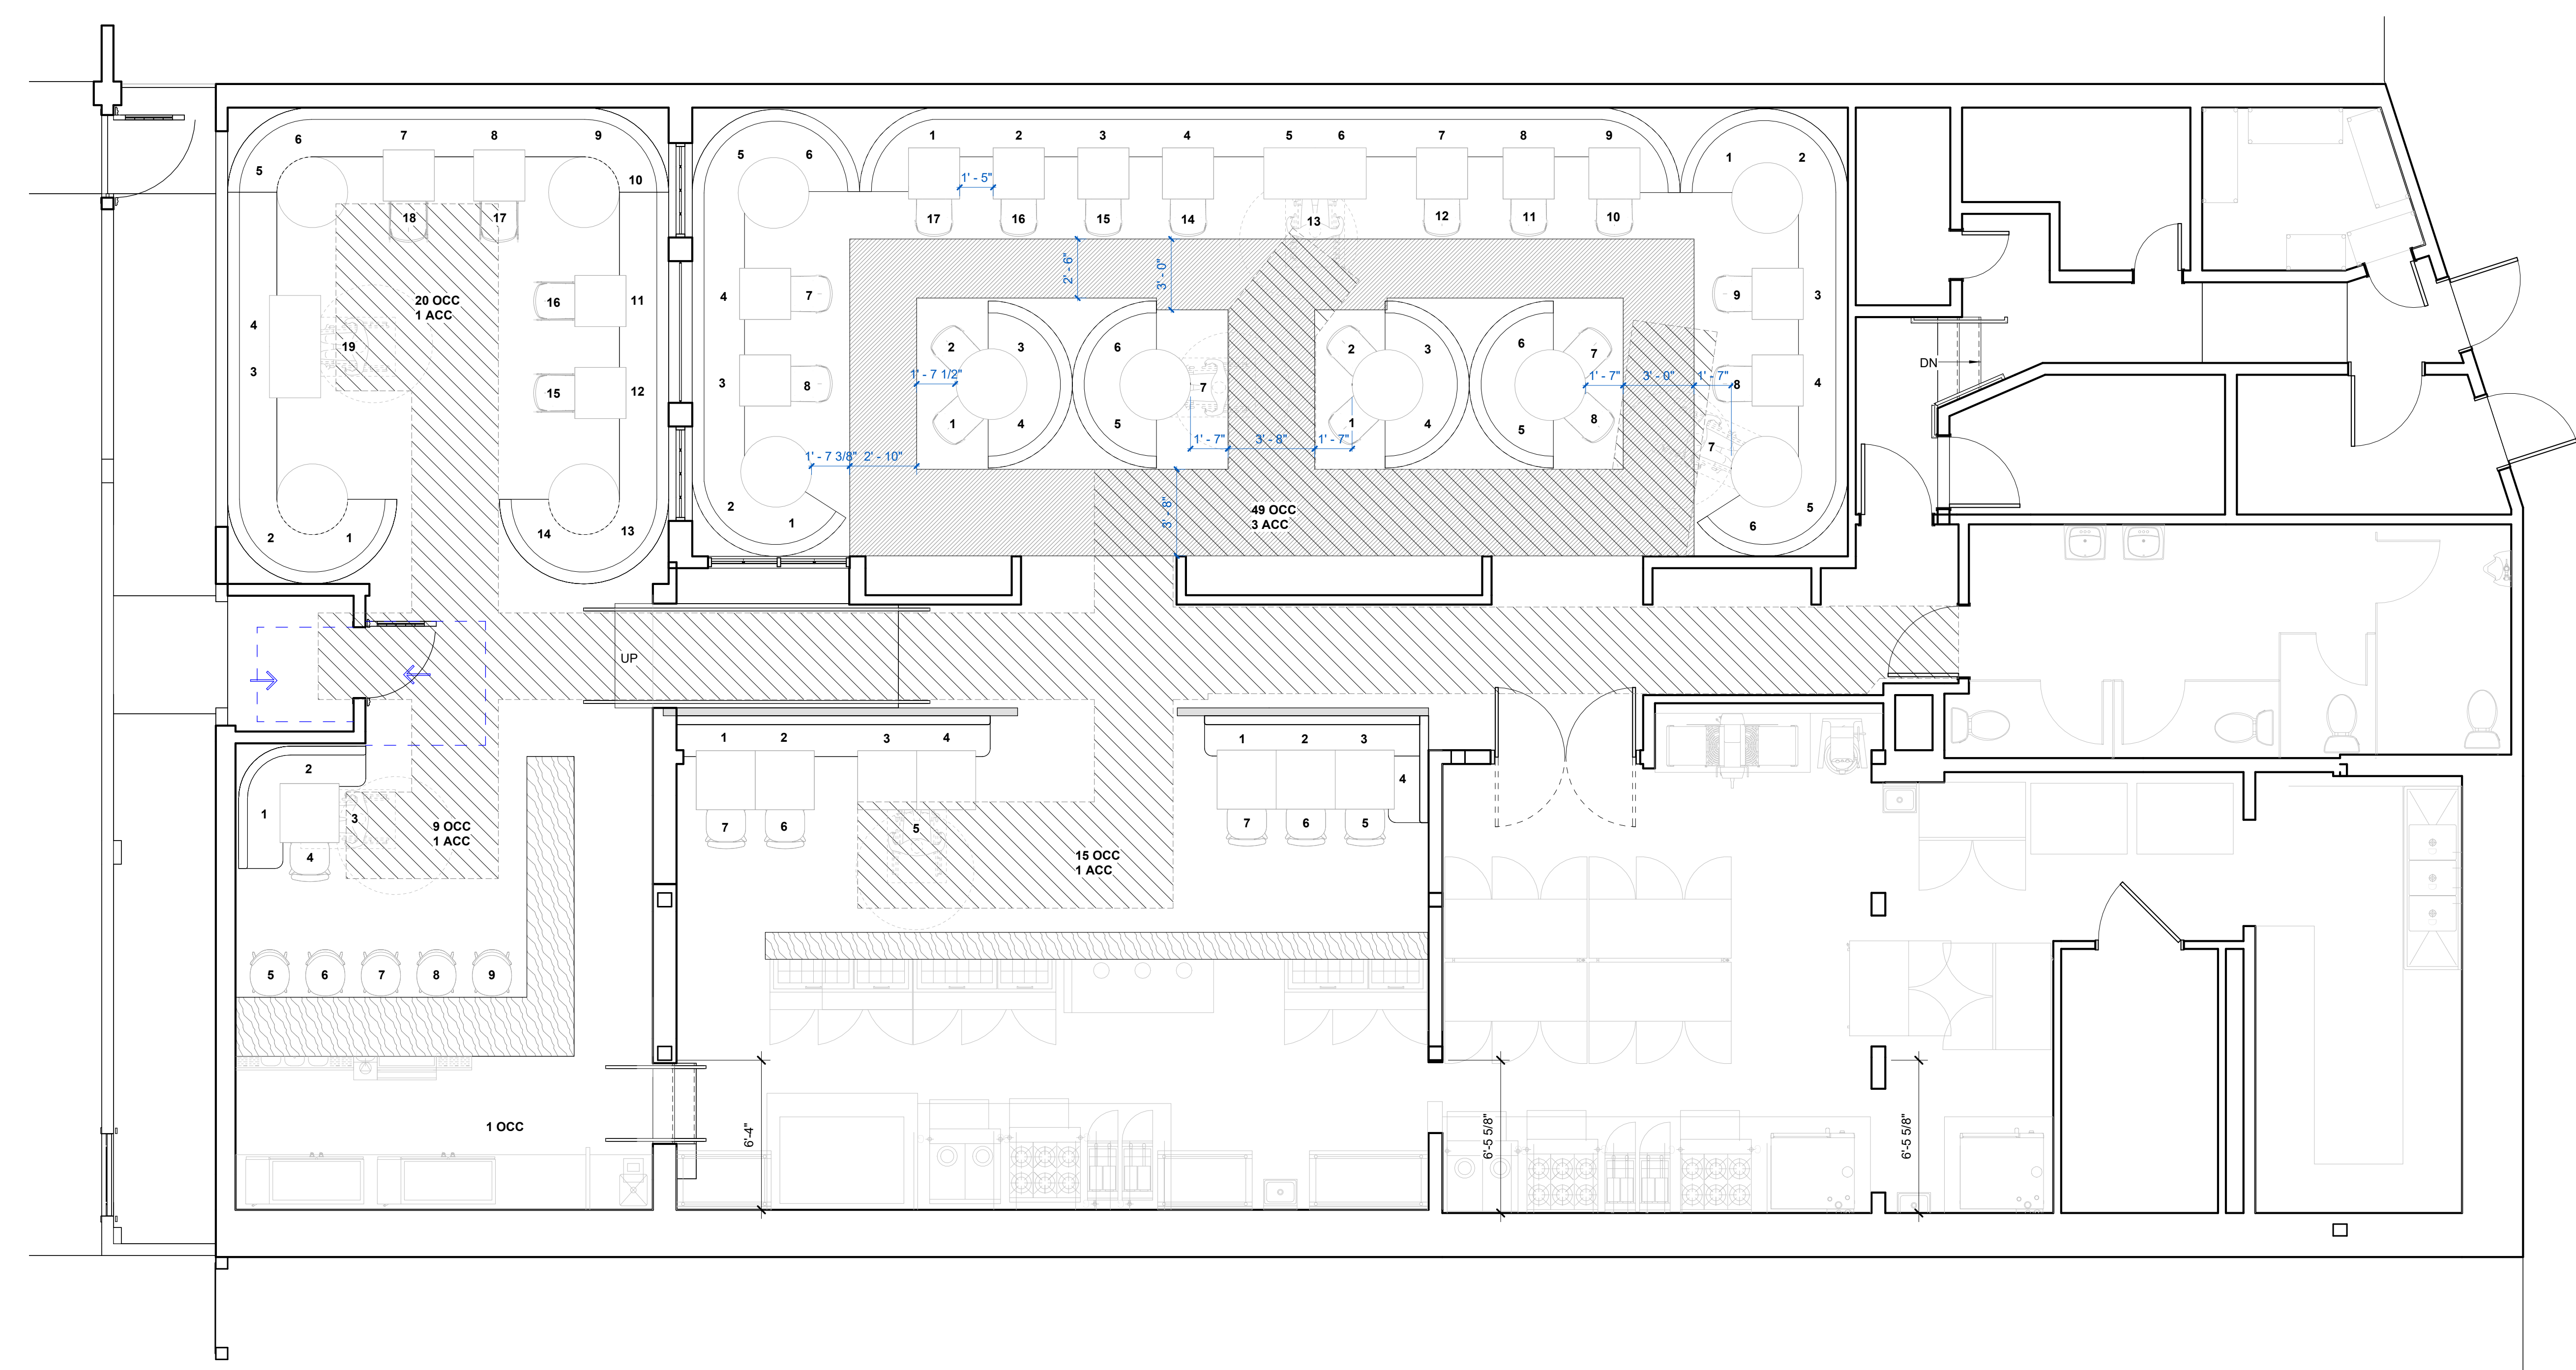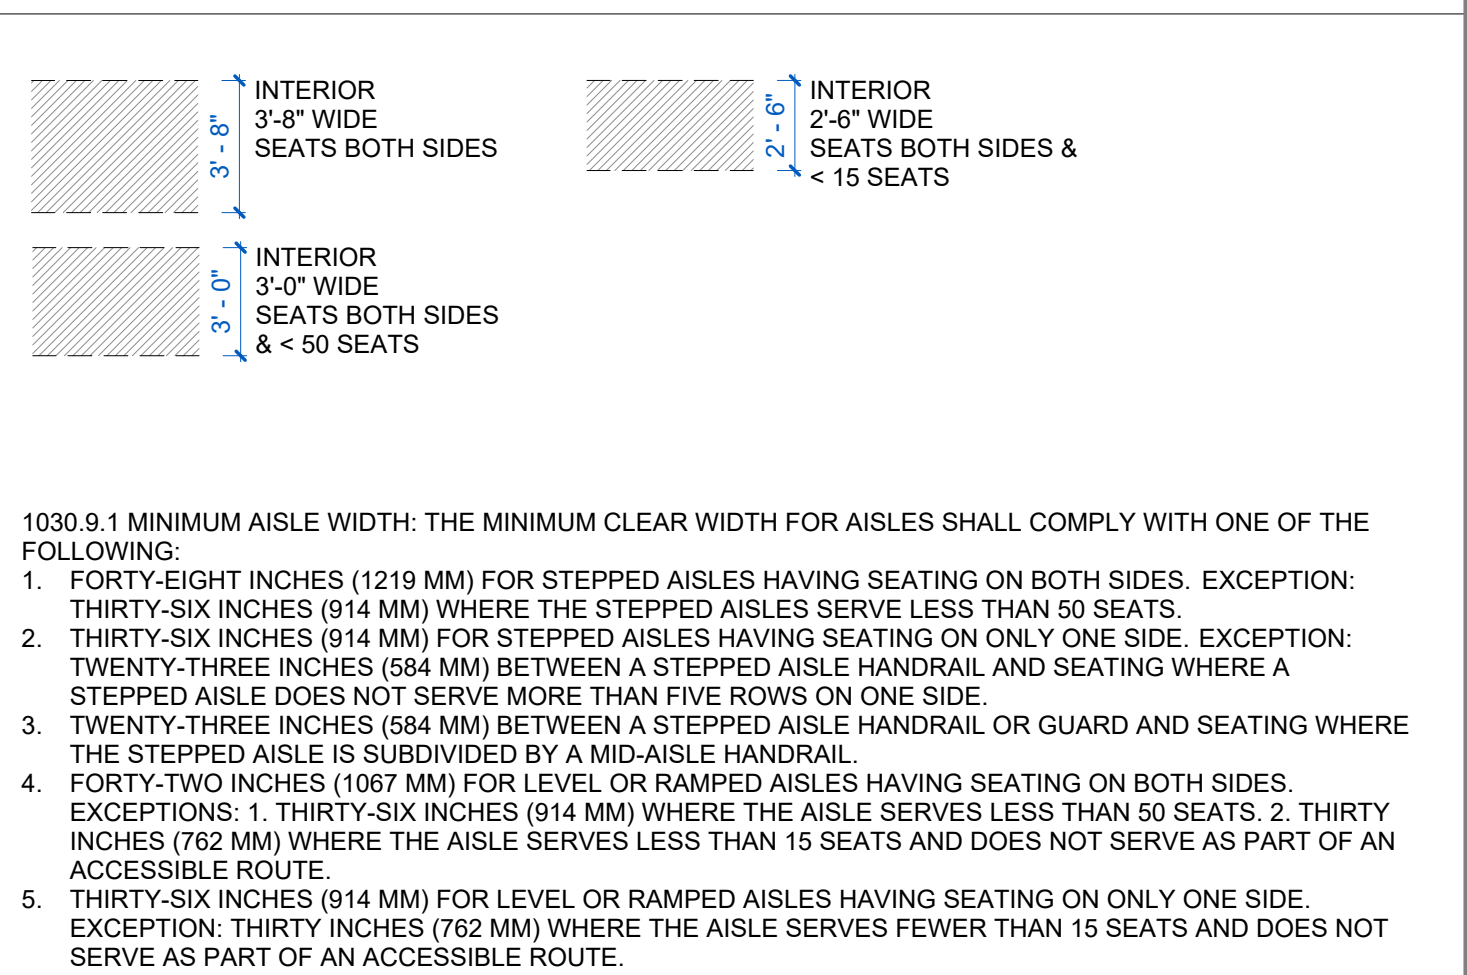

2 FLOOR PLAN
1/4" = 1'-0"

STUDIO ANGE

CREATING THE EXTRAORDINARY | PARIS / LOS ANGELES

INTERNAL TOOLS

DESIGNER	STUDIO ANGE 2335 San Ysidro Drive, Beverly Hills 90210, CA
www.studioange.fr/ T: +1 (213) 254-7174	BIM CONTACT: Drew Slaughter email: arch@studioange.fr

[illegible]

RESTAURANT

WEST HOLLYWOOD, CA 90069

Sheet Tile

ACCESS & EGRESS AISLE WORKSHEET

Project Number	XXXX
Date	XX/XX/XX
Drawn By	Studio Ange
Checked By	

ID 0.00

Scale	As indicated
-------	--------------